




BASEMENT

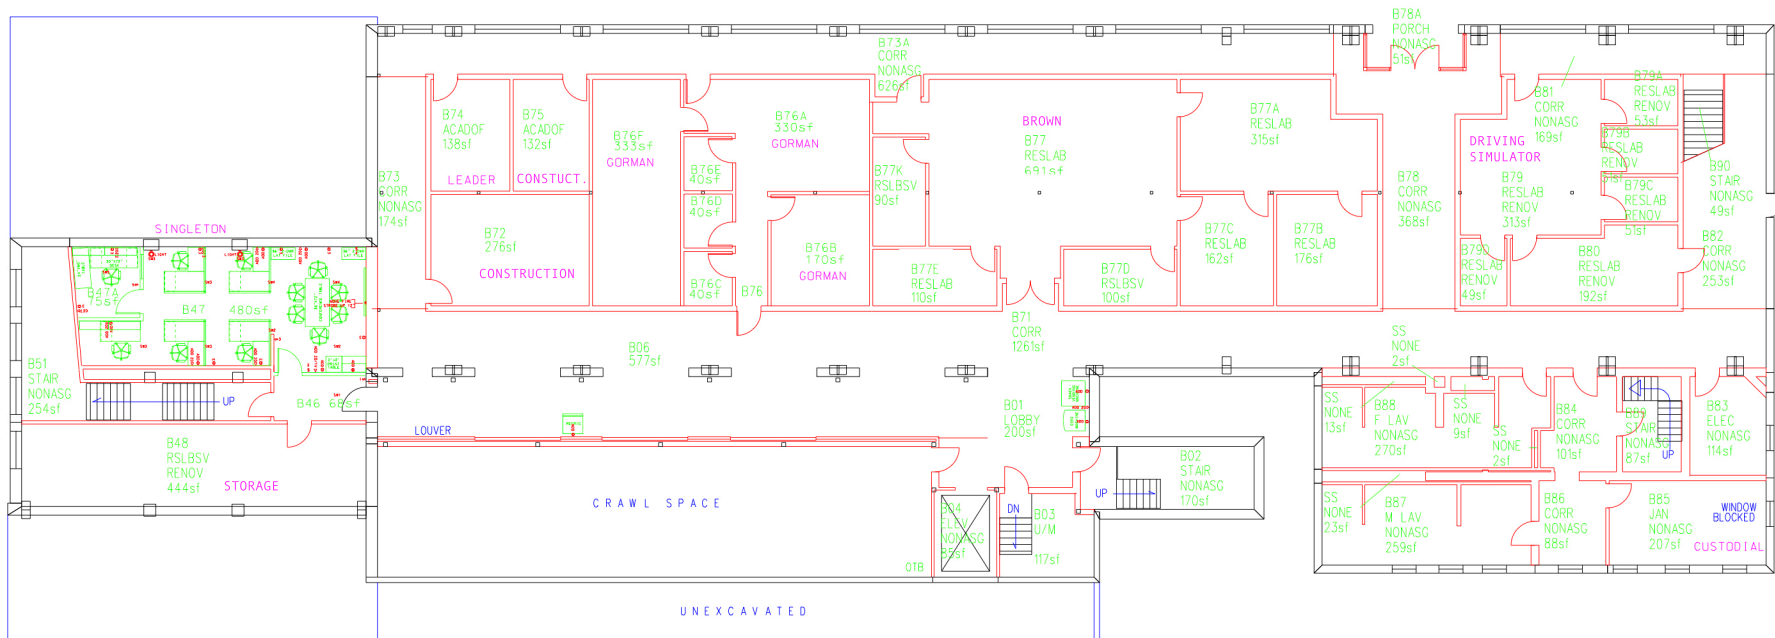


GROUND FLOOR

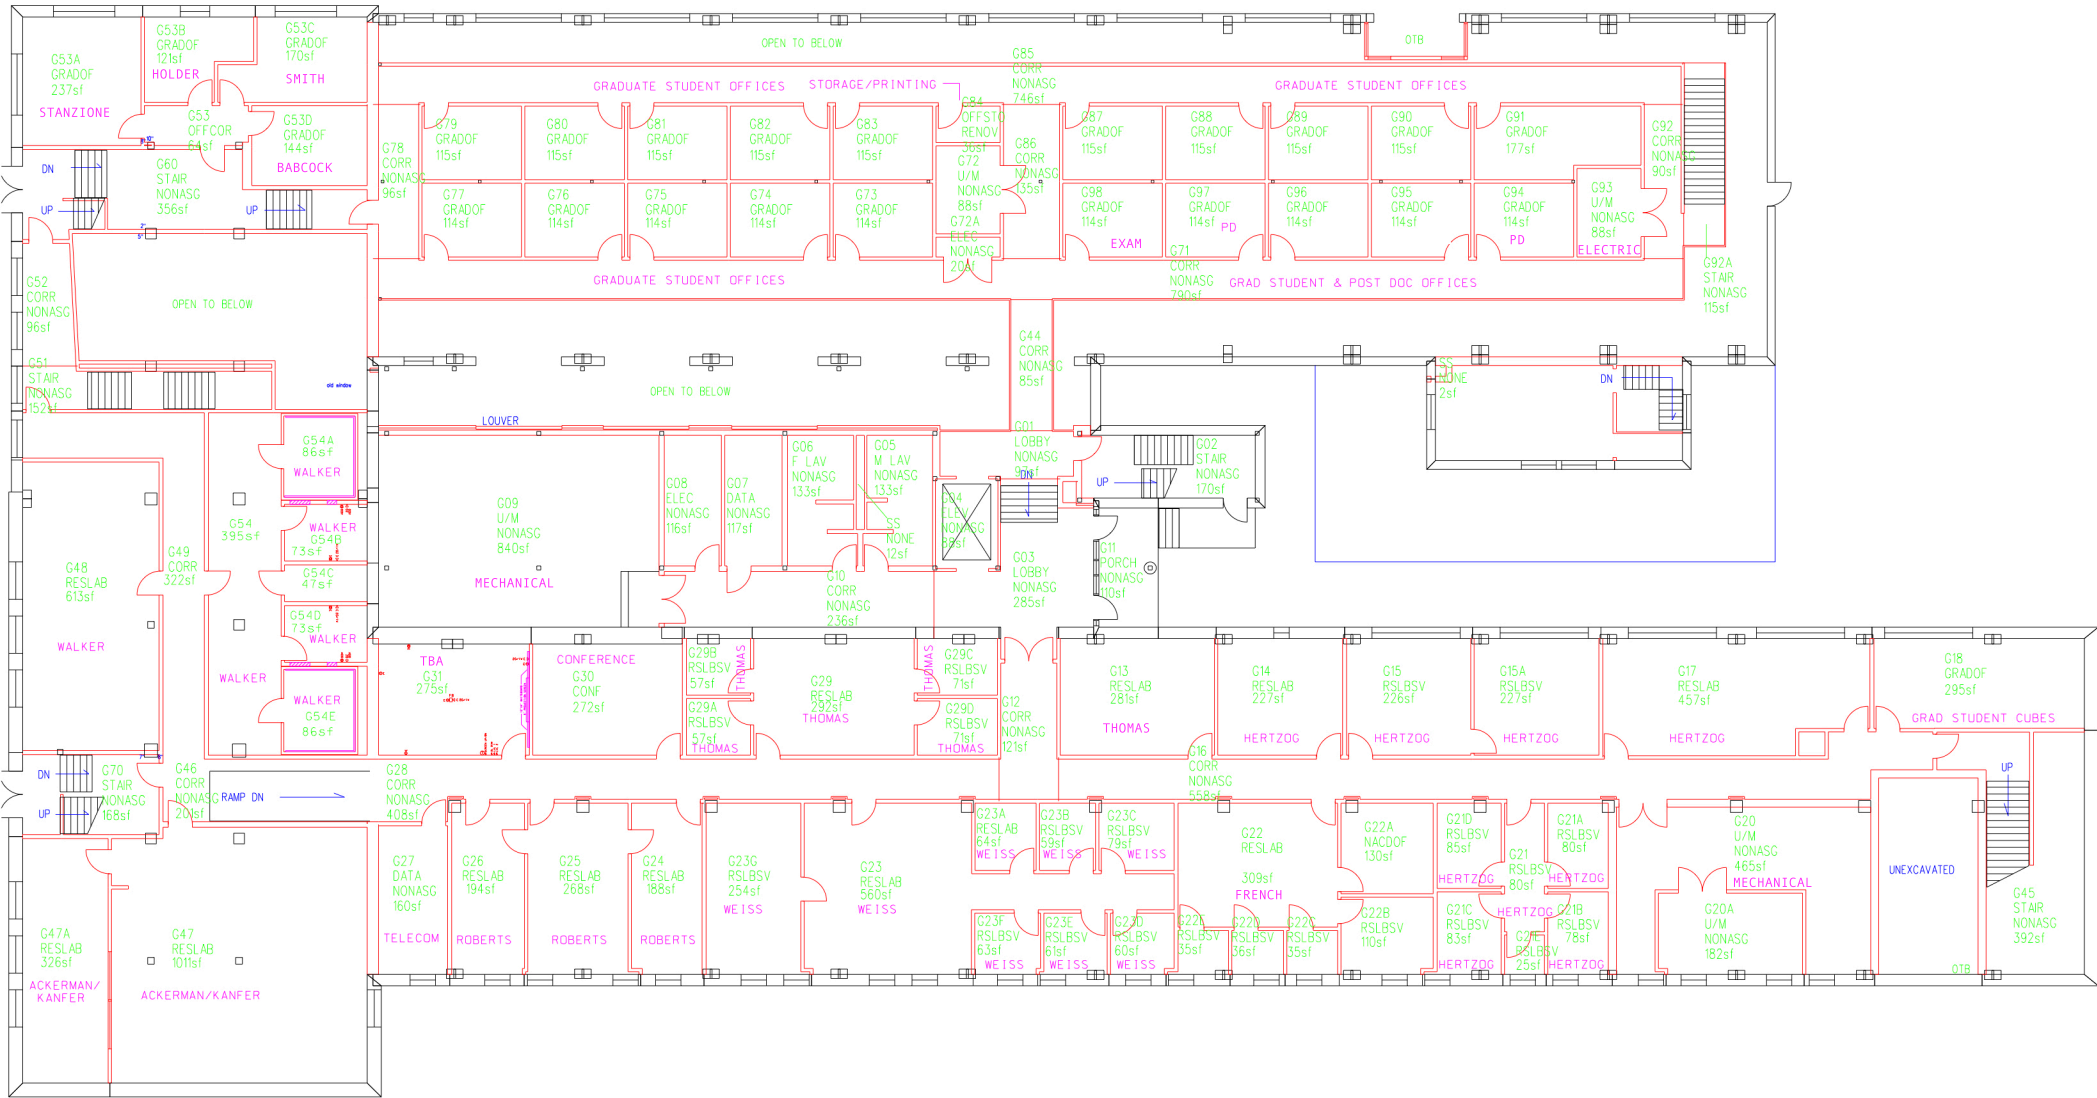

FIRST FLOOR

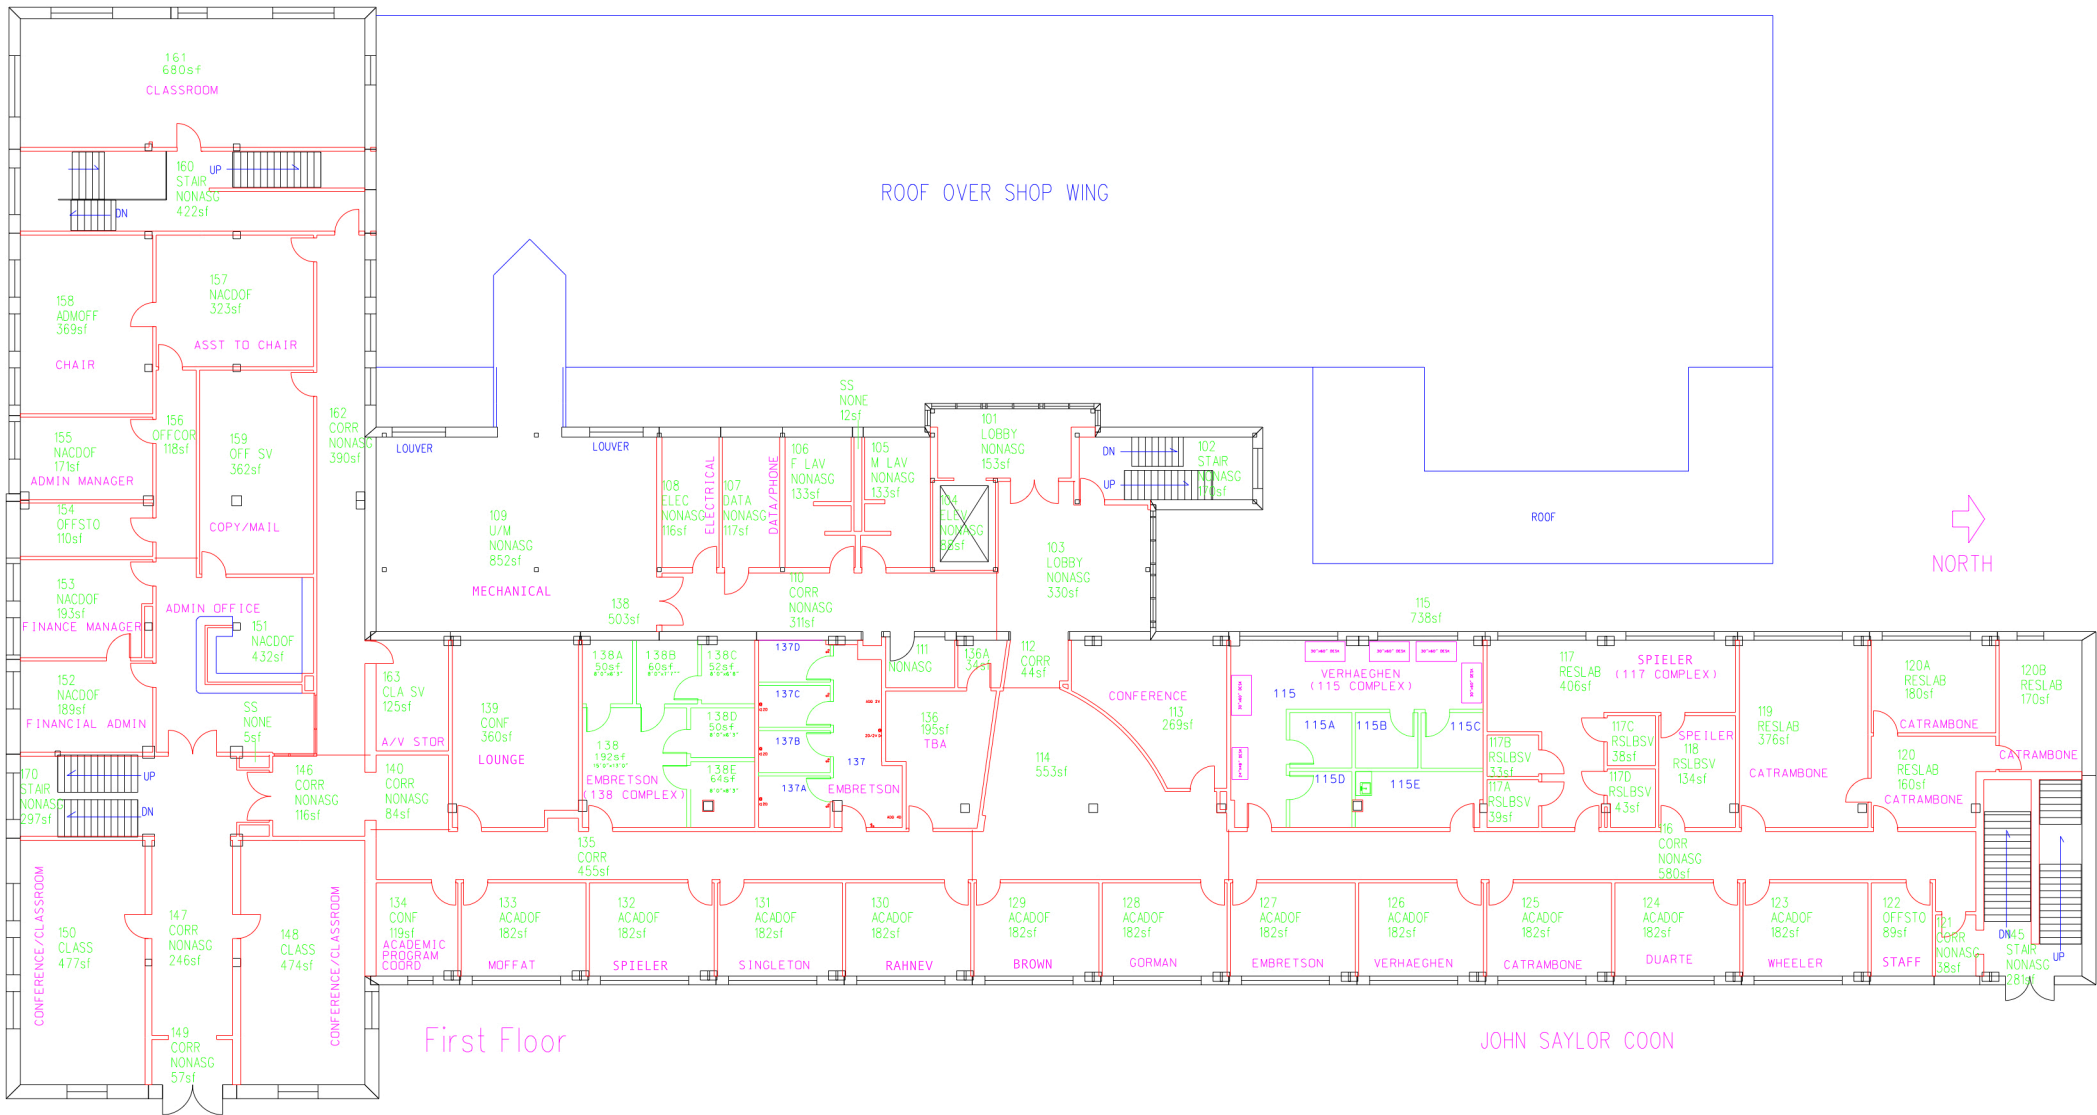

SECOND FLOOR

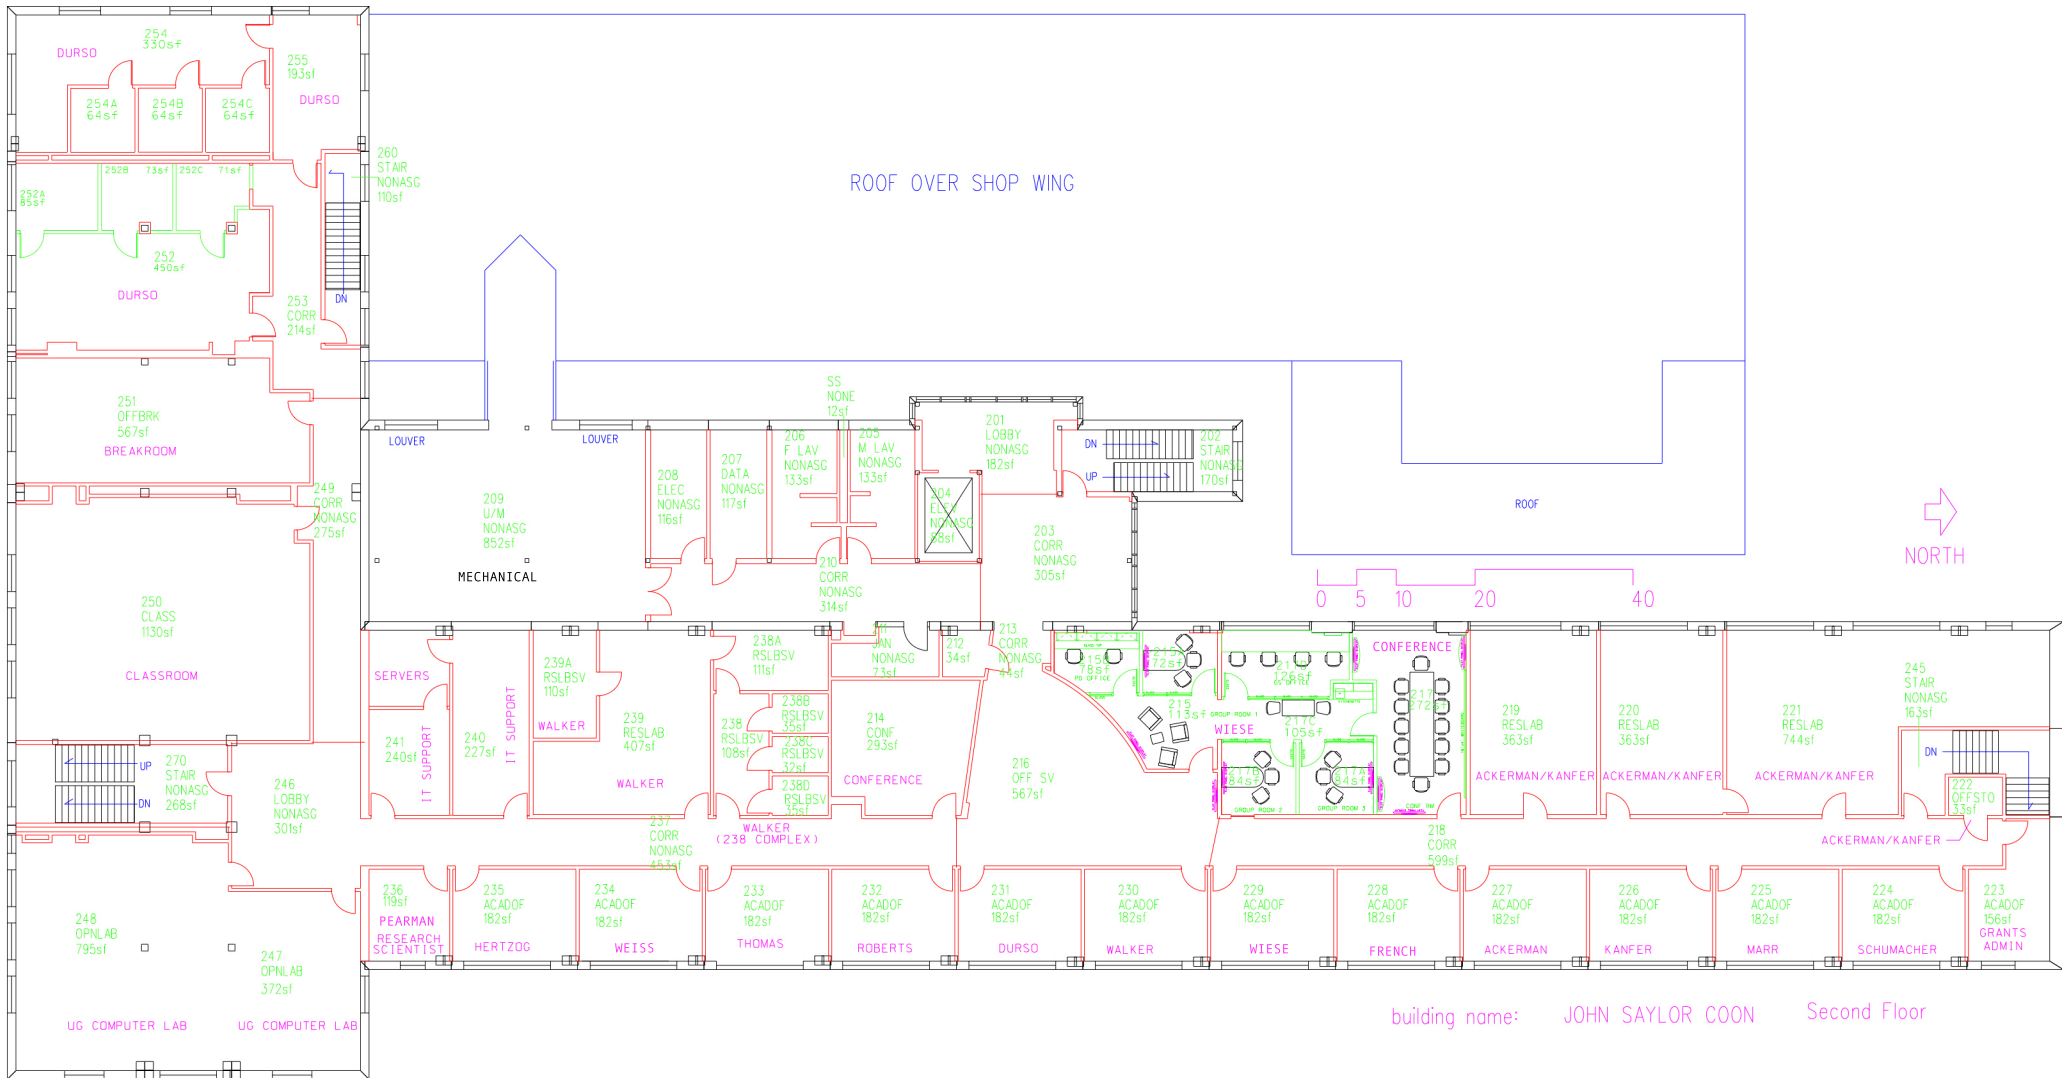

THIRD FLOOR

ROOF OVER SHOP WING


ROOF

ROOF OF CLASSROOM WING



Third Floor

building name: JOHN SAYLOR COON

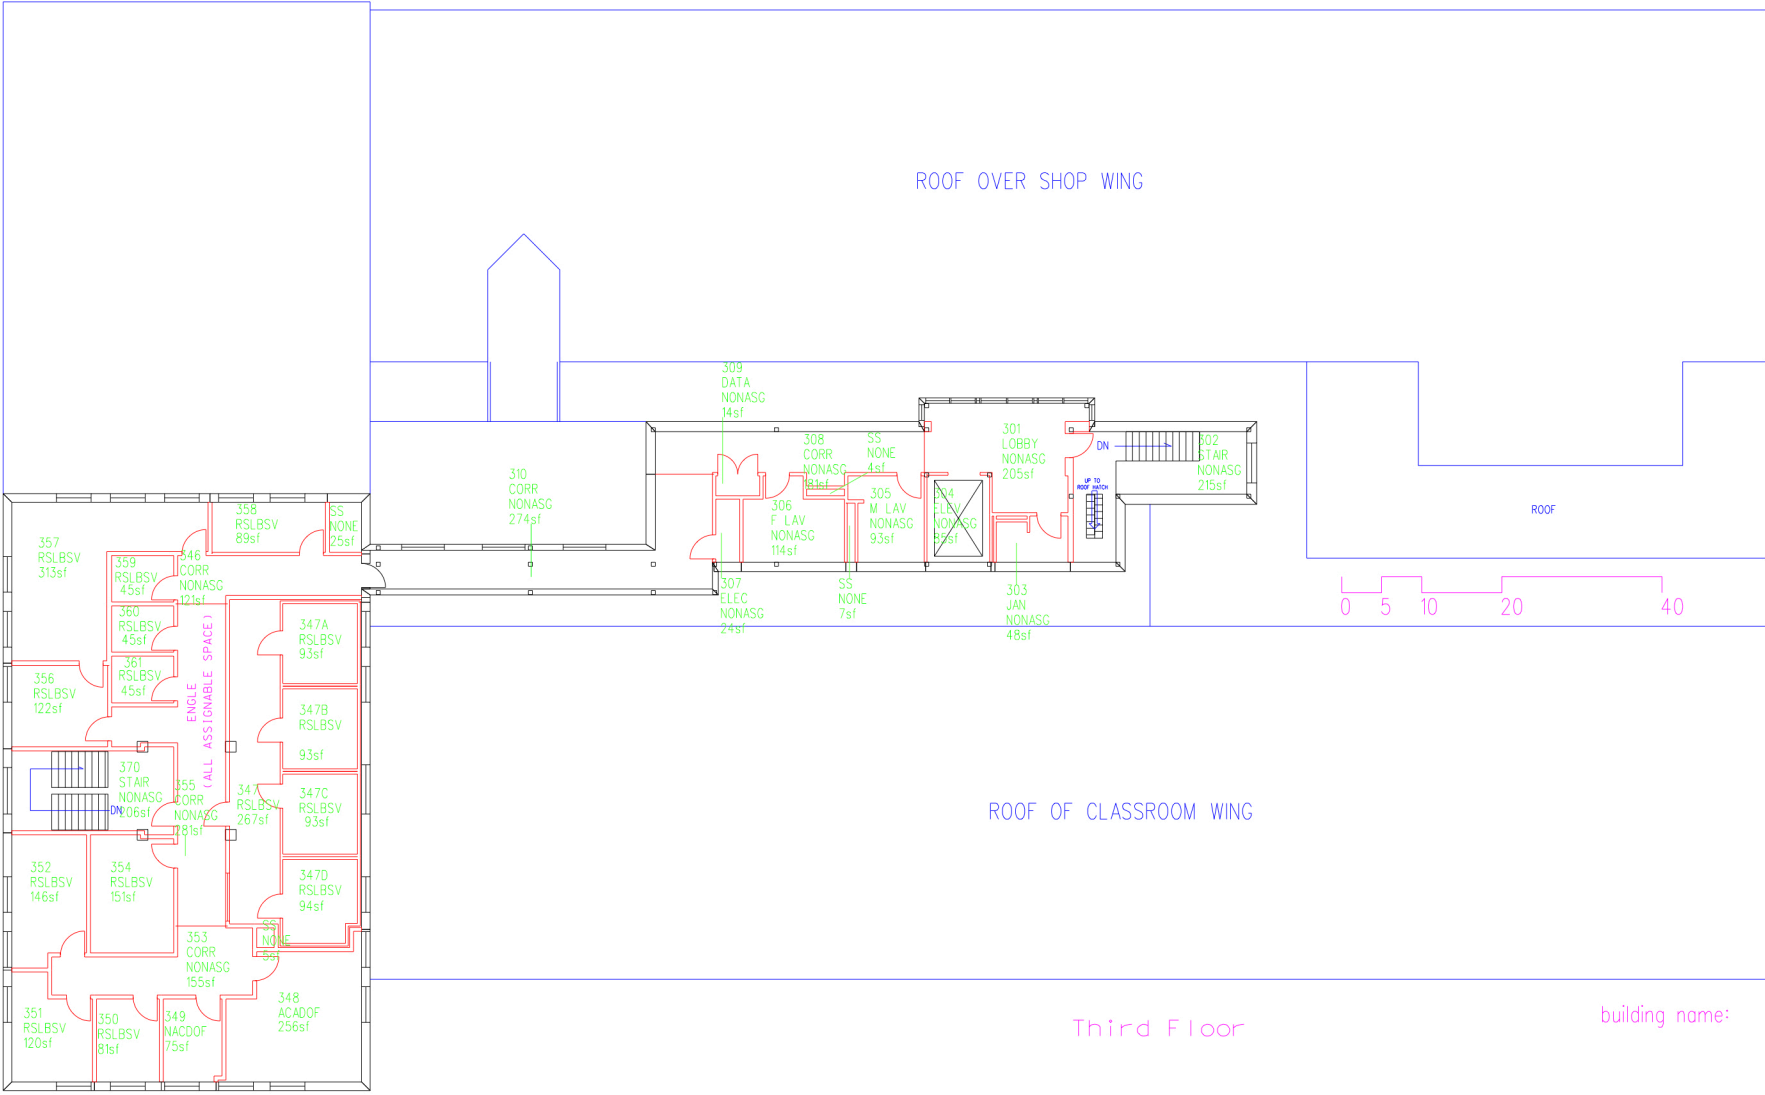

ENGLE (ALL ASSIGNABLE SPACE)

- 357 RSLBSV 313sf
- 359 RSLBSV 45sf
- 360 RSLBSV 45sf
- 361 RSLBSV 45sf
- 356 RSLBSV 122sf
- 370 STAIR NONASG 06sf
- 352 RSLBSV 146sf
- 354 RSLBSV 151sf
- 351 RSLBSV 120sf
- 350 RSLBSV 81sf
- 349 NACDOF 75sf
- 348 ACADOF 256sf
- 347A RSLBSV 93sf
- 347B RSLBSV 93sf
- 347C RSLBSV 93sf
- 347D RSLBSV 94sf
- 346 CORR NONASG 121sf
- 347 RSLBSV 267sf
- 355 CORR NONASG 78sf
- 353 CORR NONASG 155sf
- 358 RSLBSV 89sf
- SS NONE 25sf
- 310 CORR NONASG 274sf
- 309 DATA NONASG 14sf
- 308 CORR NONASG 84sf
- 306 F. LAV NONASG 114sf
- 307 ELEC NONASG 24sf
- SS NONE 7sf
- 305 M. LAV NONASG 93sf
- 304 ELEC NONASG 85sf
- 303 JAN NONASG 48sf
- 301 LOBBY NONASG 205sf
- 302 STAIR NONASG 215sf